
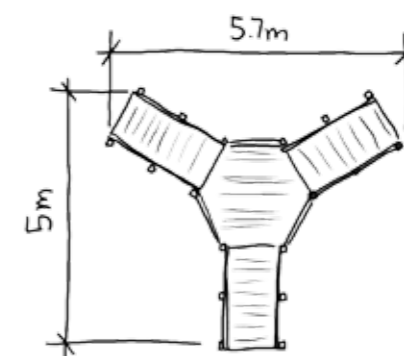


# Inclusive Play

## Chadsgrove Bridge

BX/HMP/800012

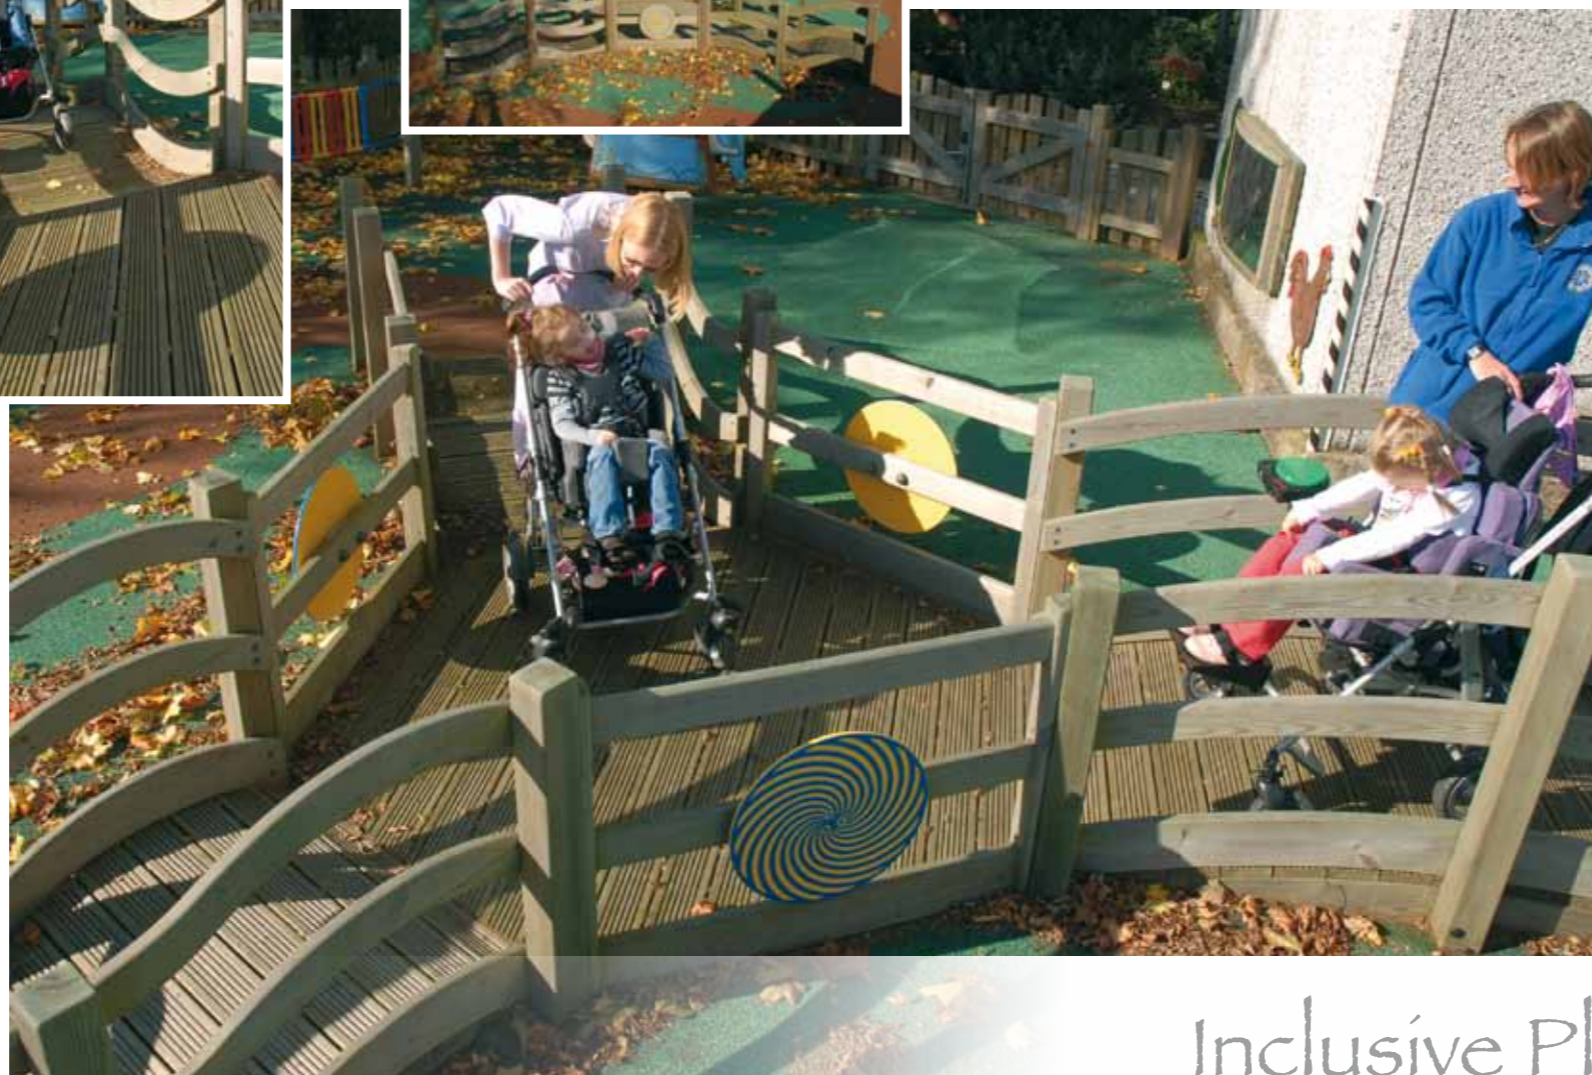

Inclusive Play  
Proposed Playground Development



Hand  
Made Places  
at **broxap**

©February 2009 Standard Product Drawn by - MG

